


Irby Building

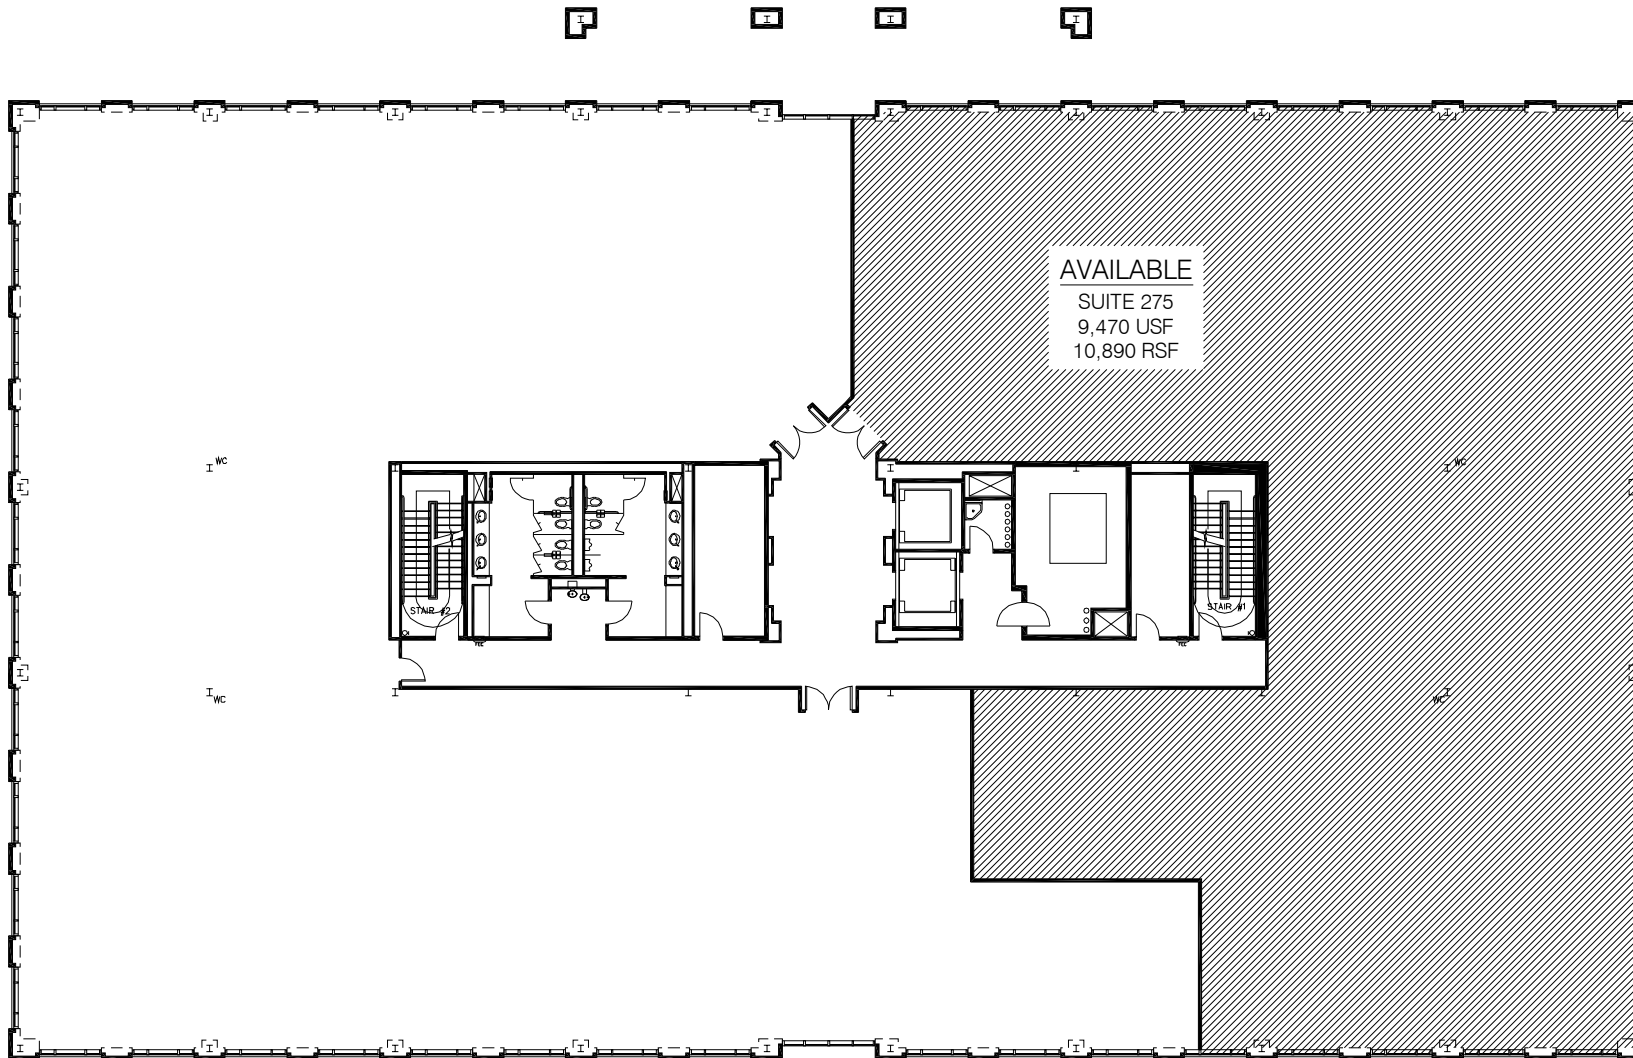

11325 North
Community House Rd

Level
Two

Availability
Plan

Sept. 28, 2009

Not to Scale



13860 Ballantyne Corporate Place

Suite 300

Charlotte, N.C. 28277

(704) 248-2000



**SMITH
HARRIS**
DESIGN
associates